




EXISTING BUILDING PLAN OF SWARGIYA RAMVILASH SINGH SHIKSHAN SANSTHA VIDYALAYA  
ARAZI NO. 160, 161, 162, 163, 164, 165, 173, MAUZA- BHELKHA, PARGANA- ATHGAWA,  
TEHSIL- PINDRA, DISTT. VARANASI (U.P.)

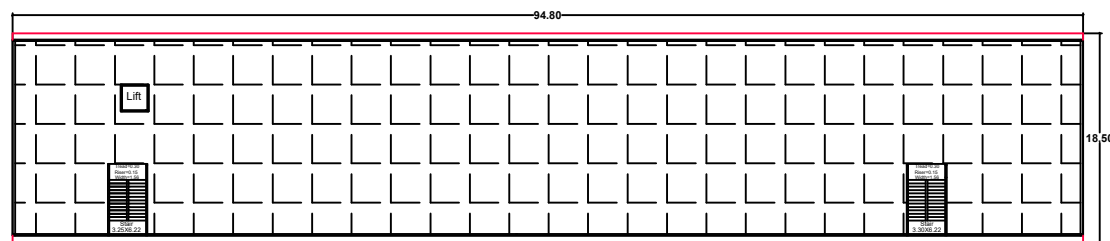


TERRACE PLAN

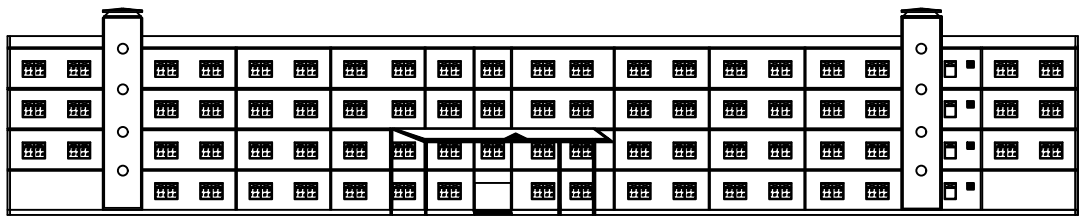


FRONT ELEVATION

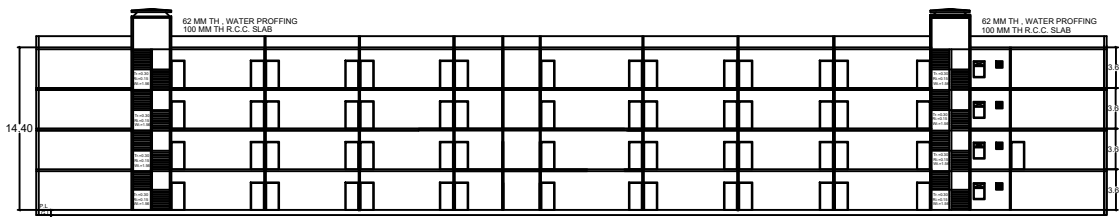


SECTION AT A-A'

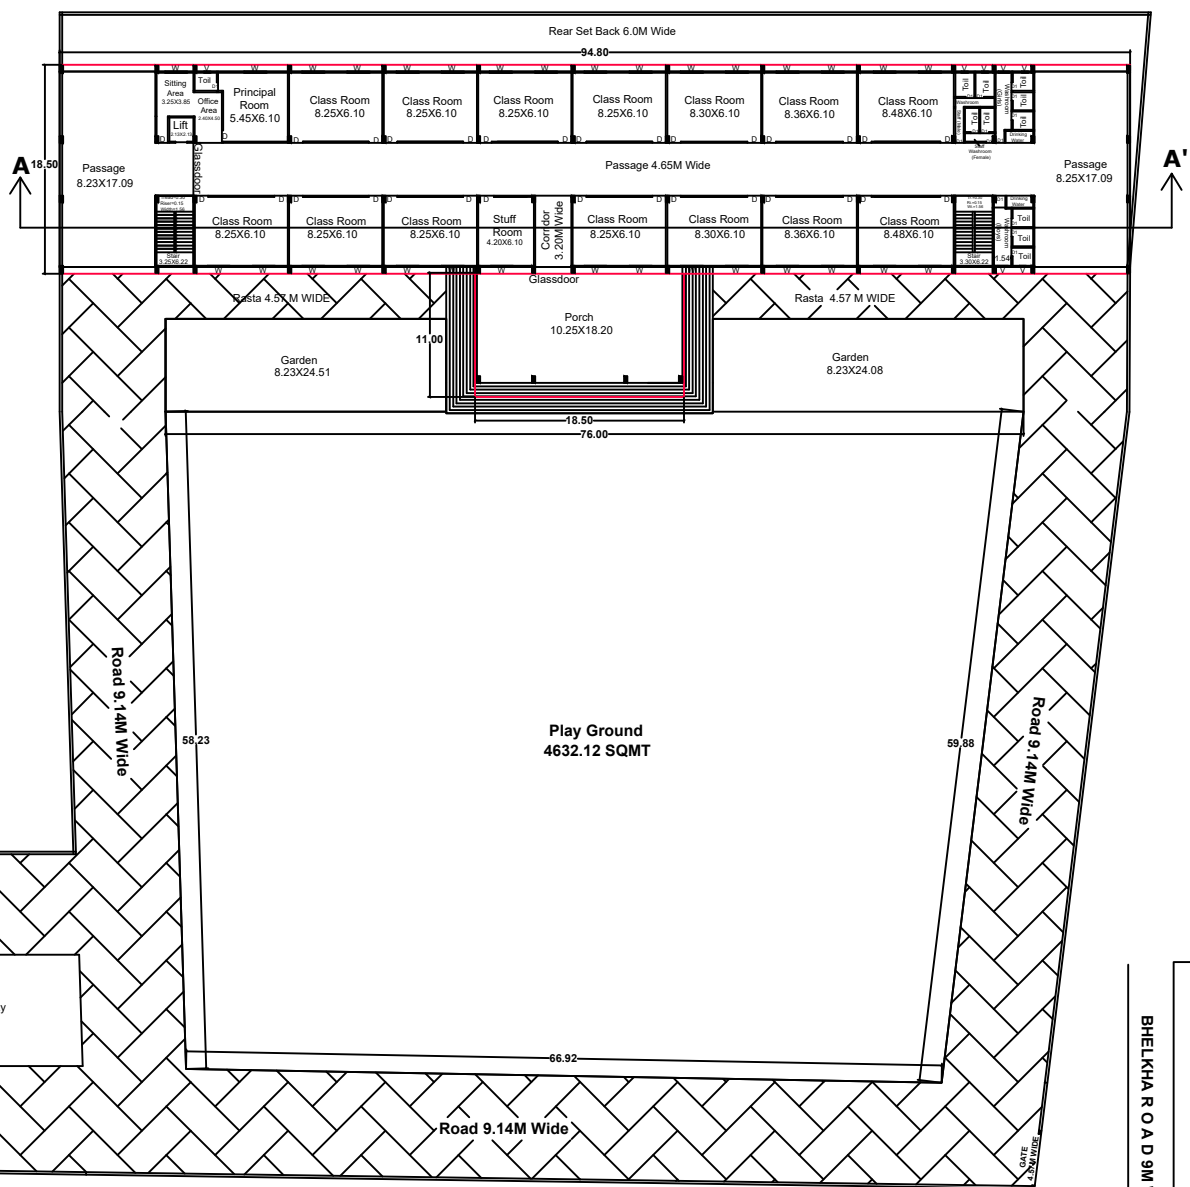


GROUND FLOOR PLAN

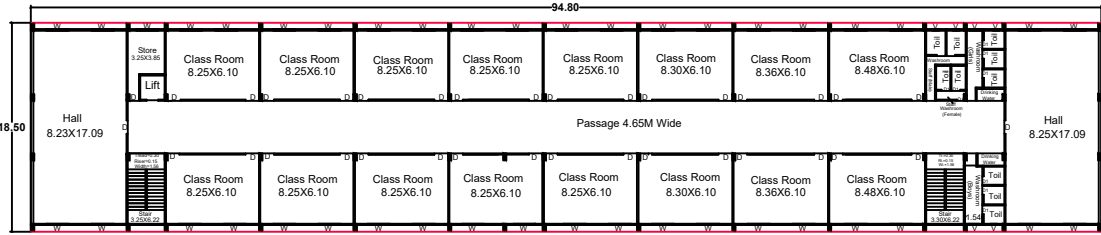


THIRD FLOOR PLAN

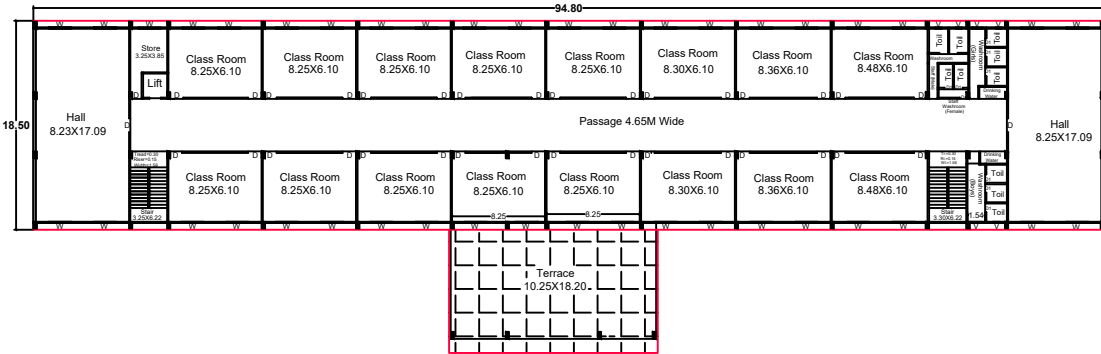


SECOND FLOOR PLAN

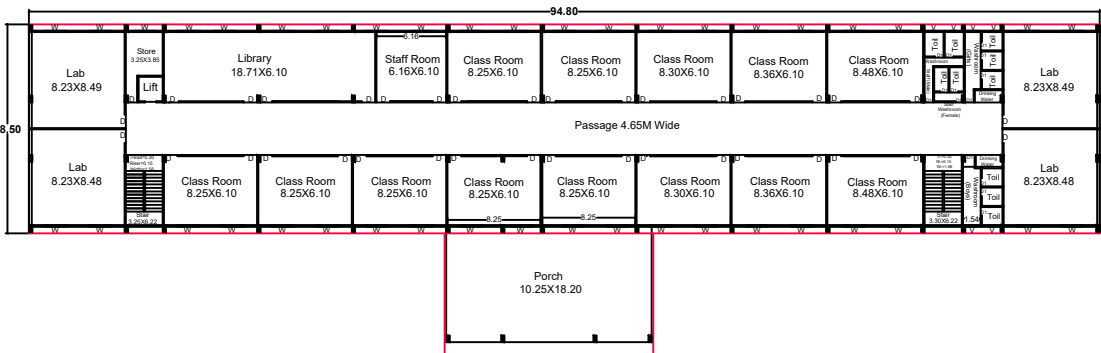


FIRST FLOOR PLAN

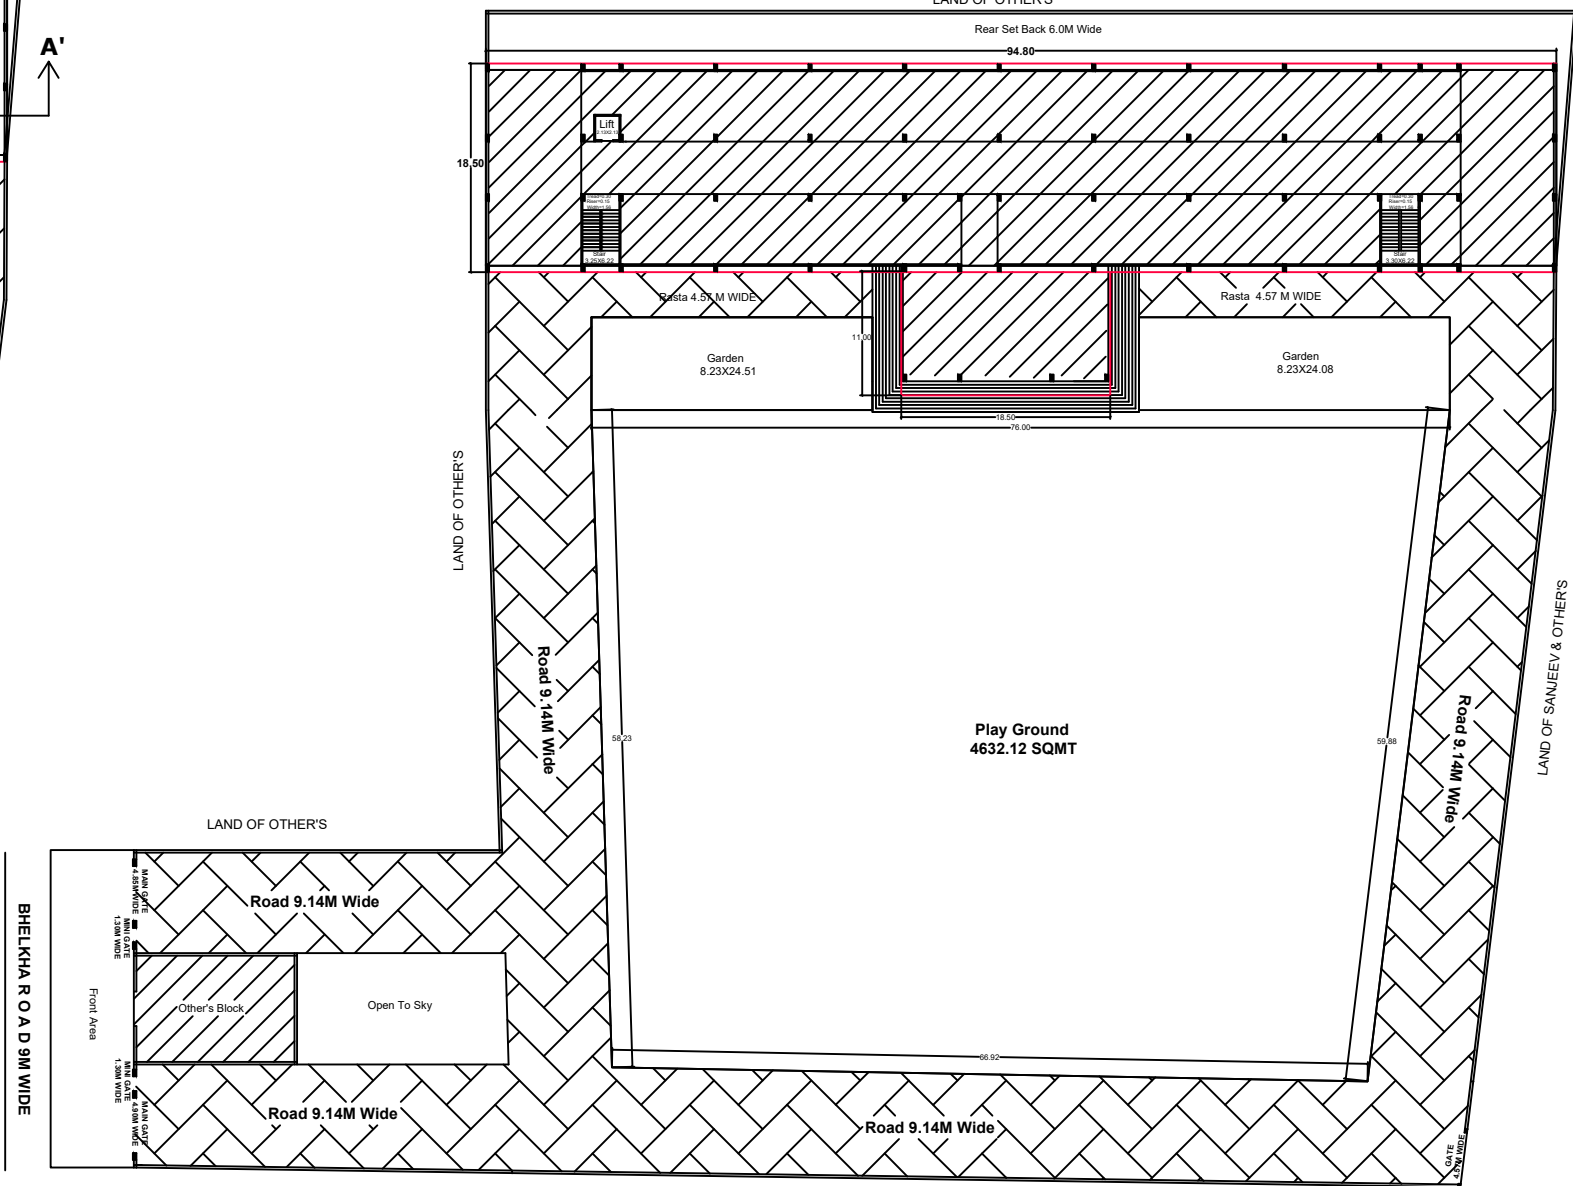

SITE PLAN

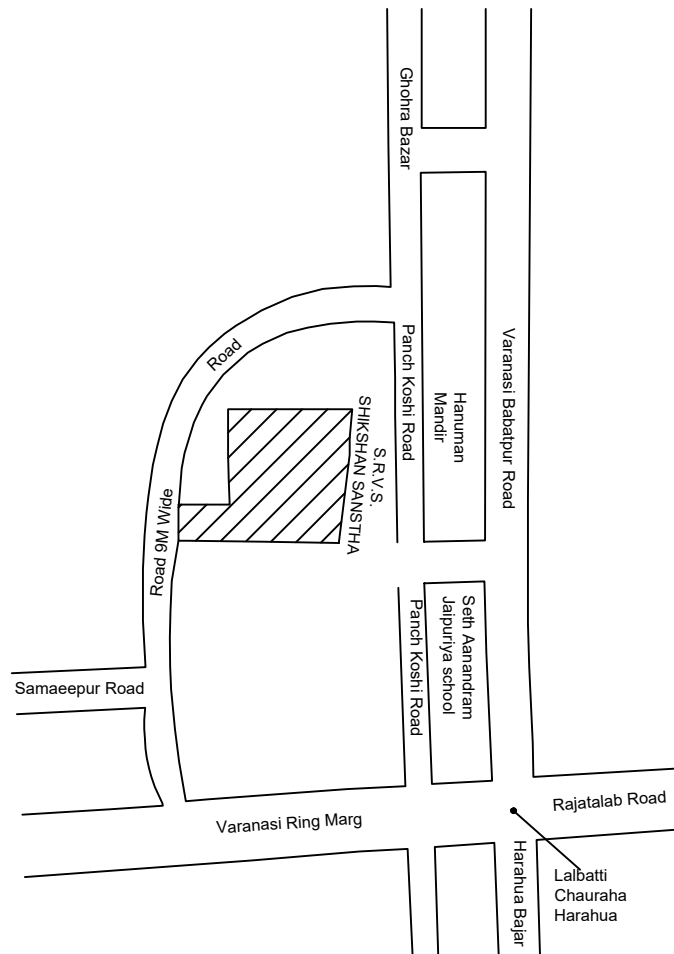

KEY PLAN  
NOT TO SCALE

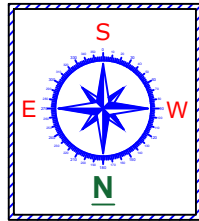

SCHEDULE OF AREA

| S.N | DESCRIPTION       | AREA    | SQMT |
|-----|-------------------|---------|------|
| 1.  | TOTAL PLOT AREA   | 8089.21 | ---- |
| 2.  | GROUND FLOOR      | 1957.00 | ---- |
| 3.  | FIRST FLOOR       | 1957.00 | ---- |
| 4.  | SECOND FLOOR      | 1957.00 | ---- |
| 5.  | THIRD FLOOR       | 1957.00 | ---- |
| 6.  | TOTAL COVERD AREA | 7828.00 | ---- |
| 7.  | MUMITY AREA       | 44.57   | ---- |
| 8.  | OPEN AREA         | 6132.21 | ---- |
| 9.  | F.A.R.            | 0.96    | ---- |
| 10. | BUILDING HEIGHT   | 14.40 M | ---- |

SCHEDULE OF DOOR & WINDOW

| S.N | DESCRIPTION   | TYPE | SIZE      | NO. |
|-----|---------------|------|-----------|-----|
| 1.  | FLUSH DOOR    | D    | 1.2X2.13  | 138 |
| 2.  | FLUSH DOOR    | D1   | 0.76X2.13 | 57  |
| 3.  | GLAZED WINDOW | W    | 2.0X1.2   | 154 |
| 4.  | VENTILATER    | V    | 1.0X0.5   | 32  |

SCALE :-

1:100

OWNER SIGN.

ER SIGN.

ER. A. K. Jaiswal  
CIVIL ENGINEER  
V.O.A. (VARANASI)  
REG. NO. : DA-24/10-11

Note :- Map made as per NBC code.